


WILLIAMS ROAD ESTATES


SECTION 08, TOWNSHIP 29 SOUTH, RANGE 20 EAST
HILLSBOROUGH COUNTY, FLORIDA

LEGEND

	EPC/SWFWM WETLAND LINE
	WETLAND SETBACK LINE
	PROPOSED 6' SCREENING FENCE
	STAKED SILT FENCE
	PROPOSED 5' CONCRETE SIDEWALK
	GRAND OAK TO REMAIN w/ BARRICADE (WITH TAG # AND SIZE)

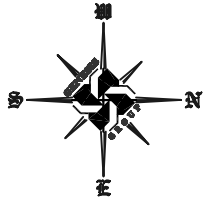

DRAWING NOT TO SCALE

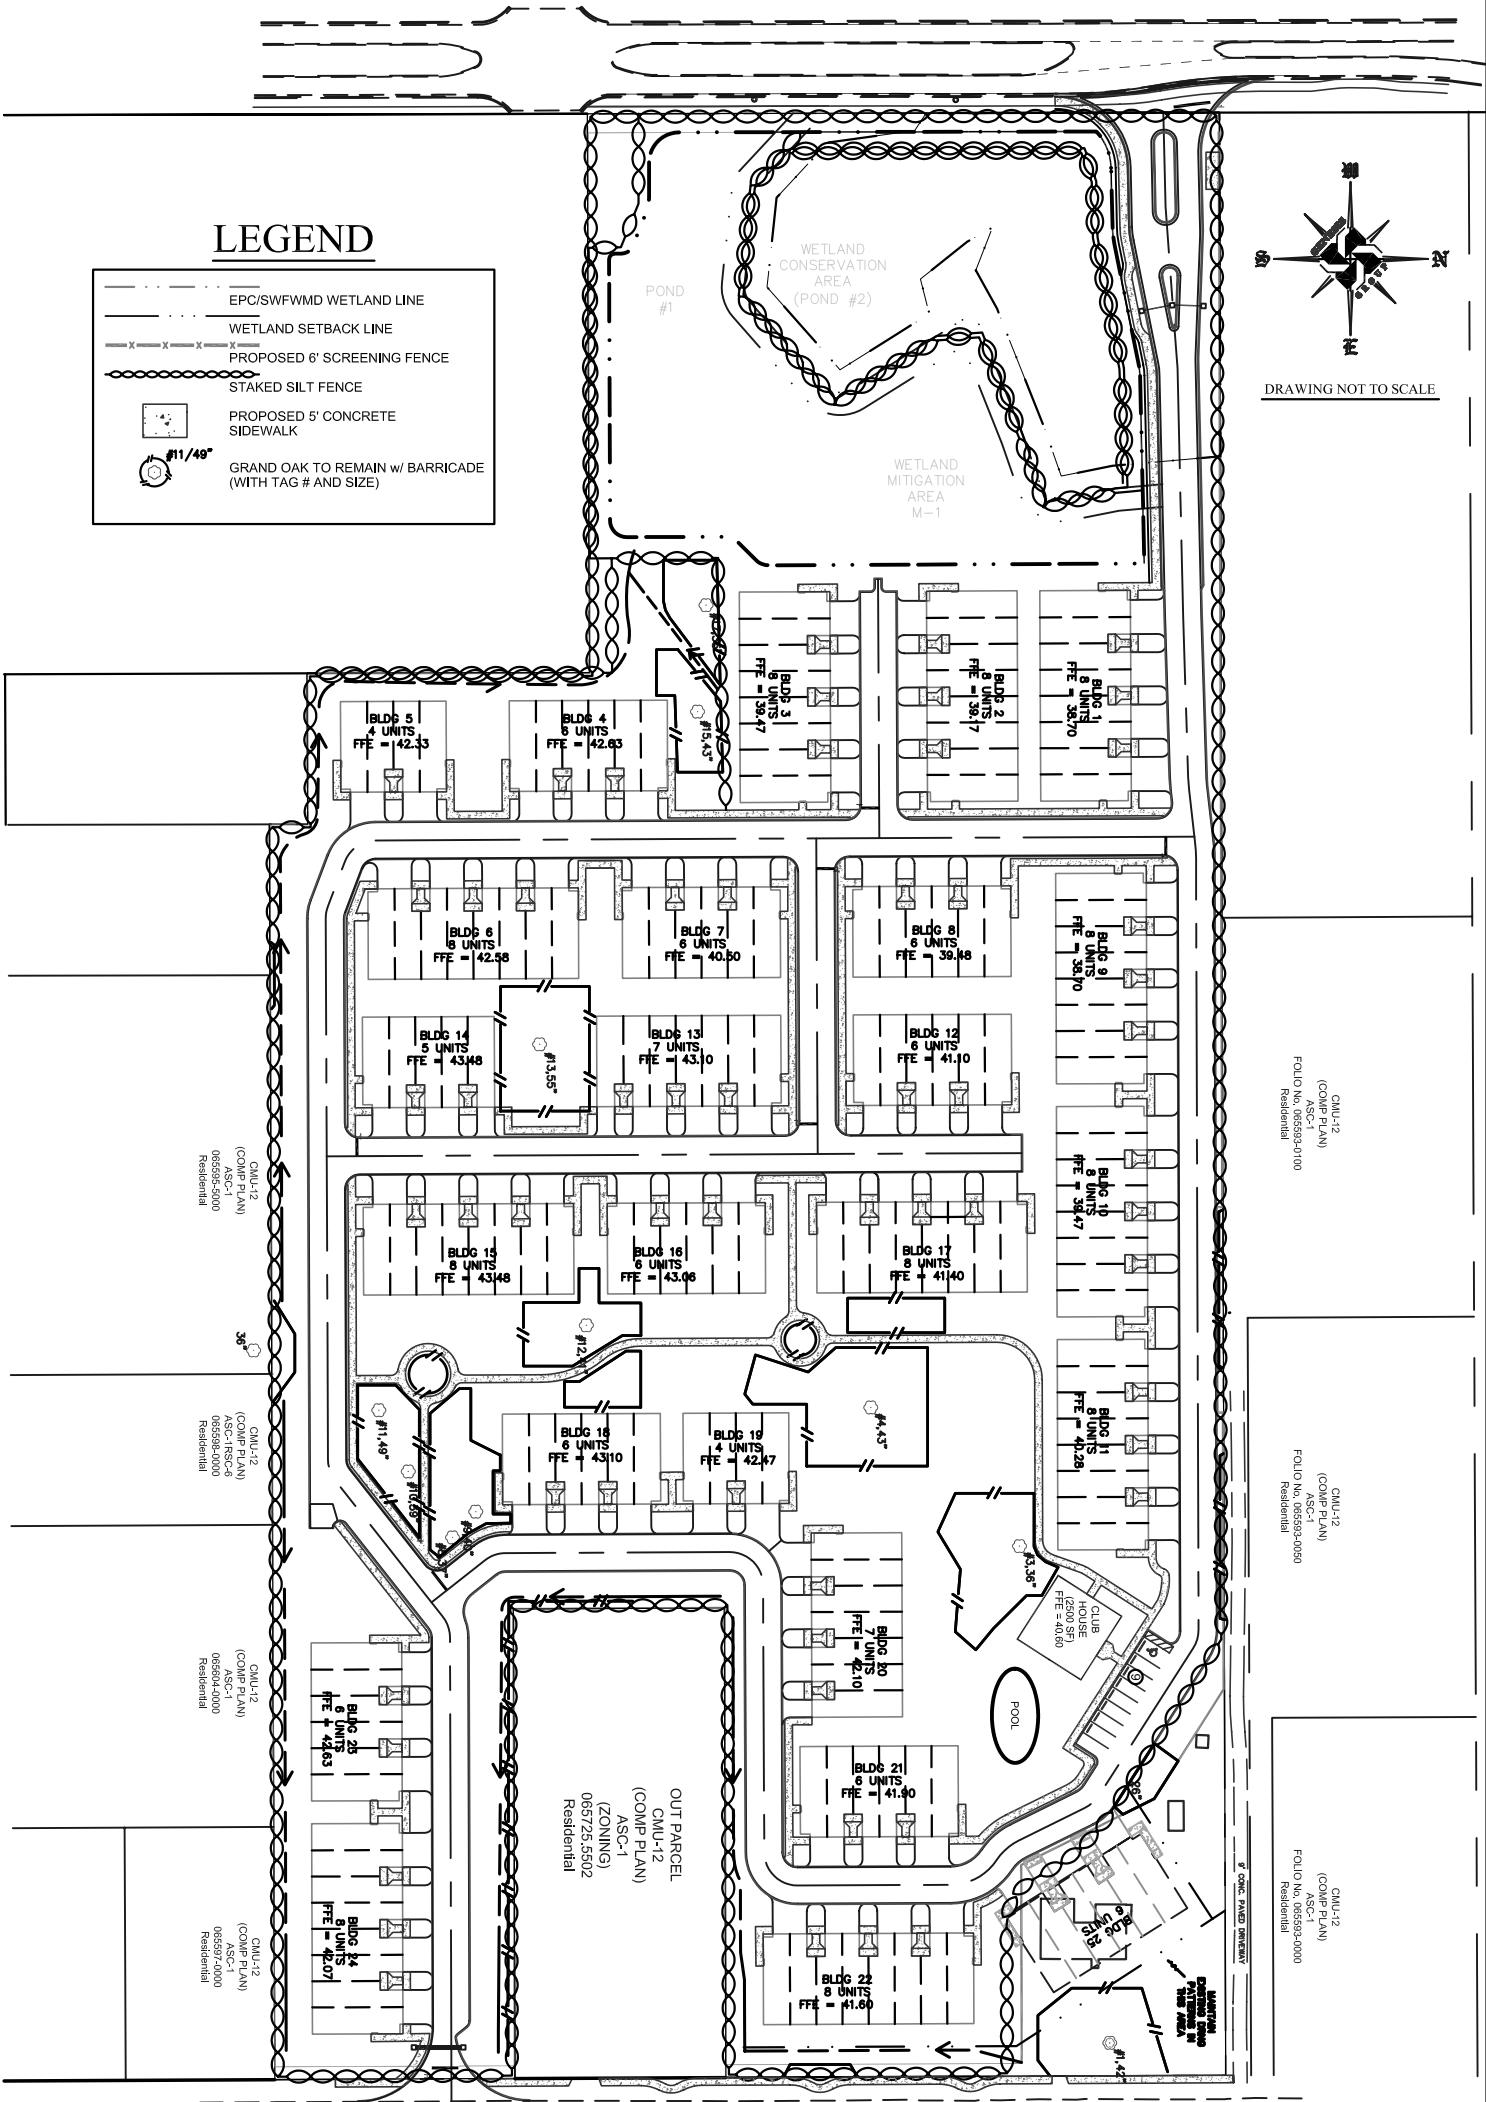

CMU-12 (COMP PLAN) ASC-1 FOLIO NO. 065939-0100 Residential

CMU-12 (COMP PLAN) ASC-1 FOLIO NO. 065939-0050 Residential

CMU-12 (COMP PLAN) ASC-1 FOLIO NO. 065939-0000 Residential

CMU-12 (COMP PLAN) ASC-1 065939-0100 Residential

CMU-12 (COMP PLAN) ASC-1 065939-0100 Residential

CMU-12 (COMP PLAN) ASC-1 065939-0100 Residential

CMU-12 (COMP PLAN) ASC-1 065939-0100 Residential

RES-6 (COMP PLAN) RSC-6 065725-5502 Residential

RES-6 (COMP PLAN) RSC-6 065725-5502 Residential

RES-6 (COMP PLAN) RSC-6 065912-2000 Residential

RES-6 (COMP PLAN) RSC-6 065913-2000 Residential

PREPARED BY:

GENESIS GROUP
FROM VISION TO REALITY

3910 US Highway 301 North, Suite 140 Tampa, Florida 33619
Phone 813.620.4500 Fax 813.620.4980 www.GenesisGroup.com

FL CA 00009660 FL LB 0006816 FL LC 26000202

PREPARED FOR:

WILLIAMS ROAD ESTATES, LLC
C/O COX DEVELOPMENT COMPANY, LLC
VIENNA, VIRGINIA

SHEET NAME: GENERAL SITE PLAN

DESIGNED BY: JAG/SBM
DRAWN BY: SBM
CHECKED BY: KLT
REVISION DATE:

PROJECT # 5728-002
DATE: 11/21/2006
SHEET 1 OF 1

User Name: sra_jor Drawing Name: F:\S728\002\cad\eng\EXHIBITS\Broadway Center Blvd Connection.dwg