




King's Creek, LLC

WEST ELEVATION (CHAMPLAIN STREET, NW)

2329/2335 Champlain Street, NW

Date 01, 2010
© 2007 - Bonstra | Haresign Architects

1/4" = 1'-0"

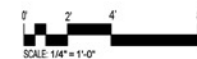

Bonstra Haresign




King's Creek, LLC

EAST ELEVATION (REAR ALLEY)


2329/2335 Champlain Street, NW

Date 01, 2010
© 2007 - Bonstra | Haresign Architects

1/4" = 1'-0"

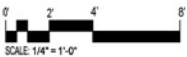

Bonstra Haresign

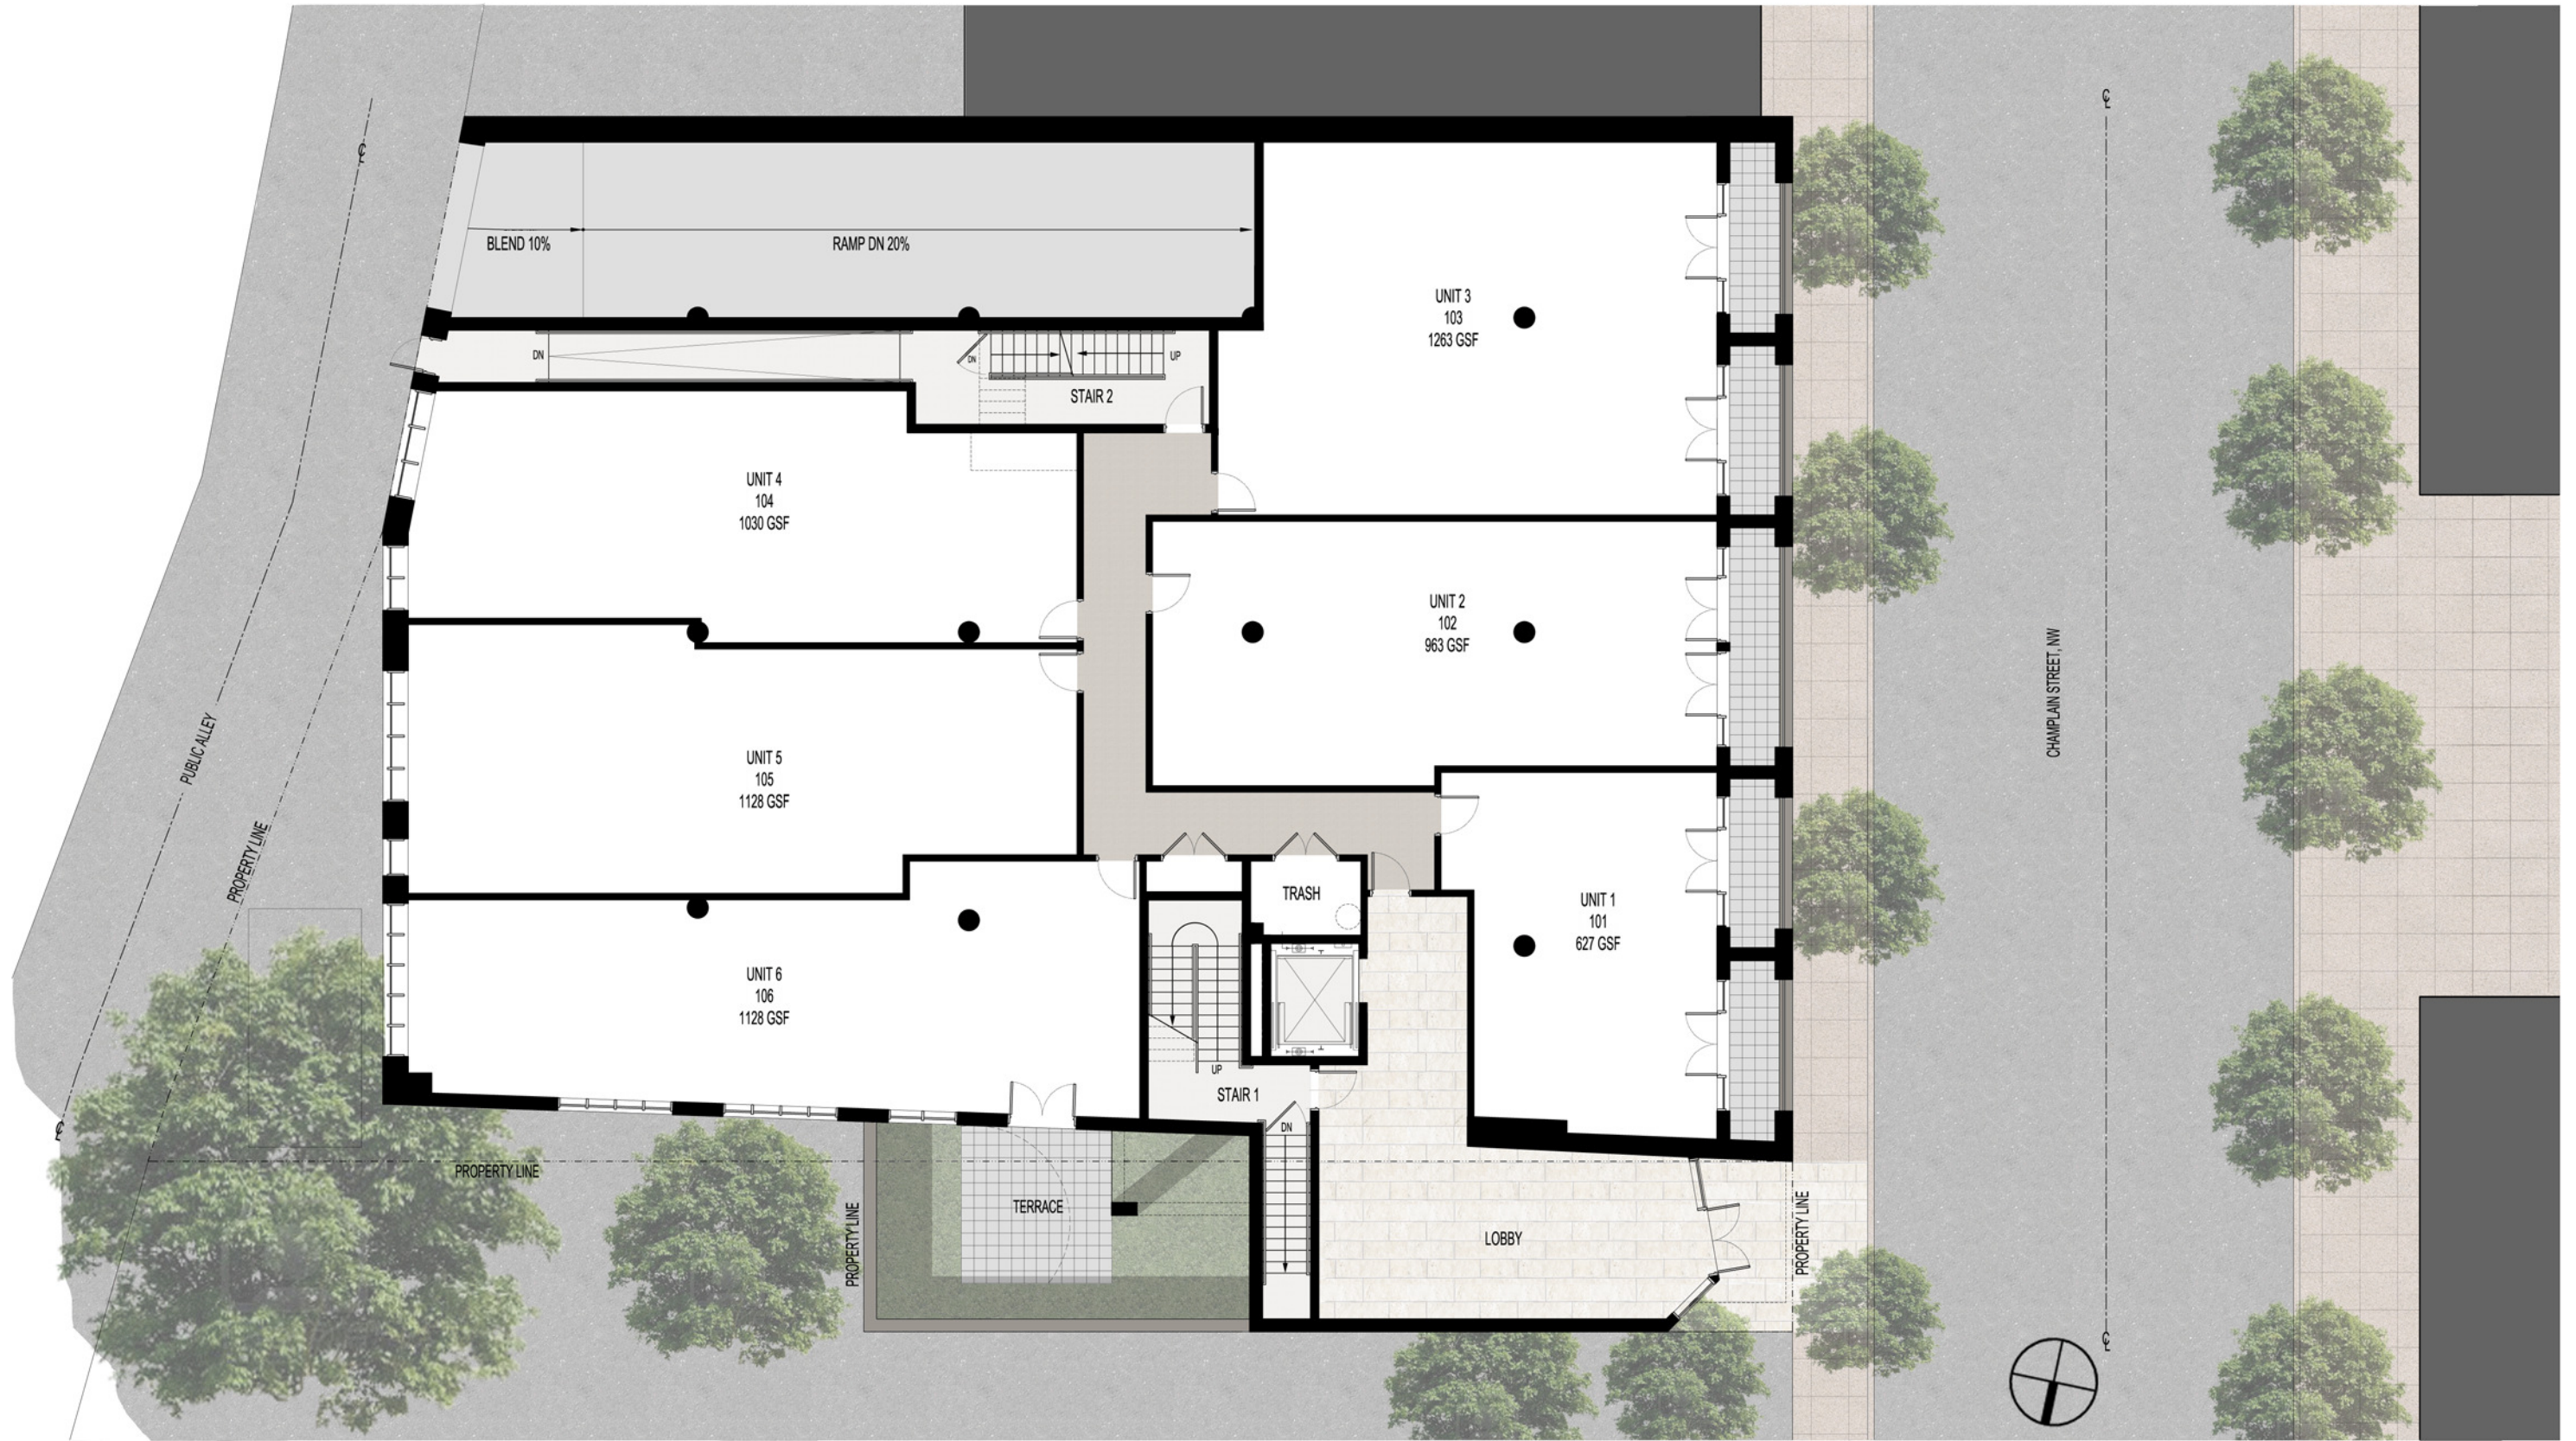

King's Creek, LLC

FIRST FLOOR

2329/2335 Champlain Street, NW

Date 01, 2010
© 2007 - Bonstra | Haresign Architects

1" = 6'-0"

0 3 6 12
SCALE: 1" = 6'-0"

Bonstra Haresign