



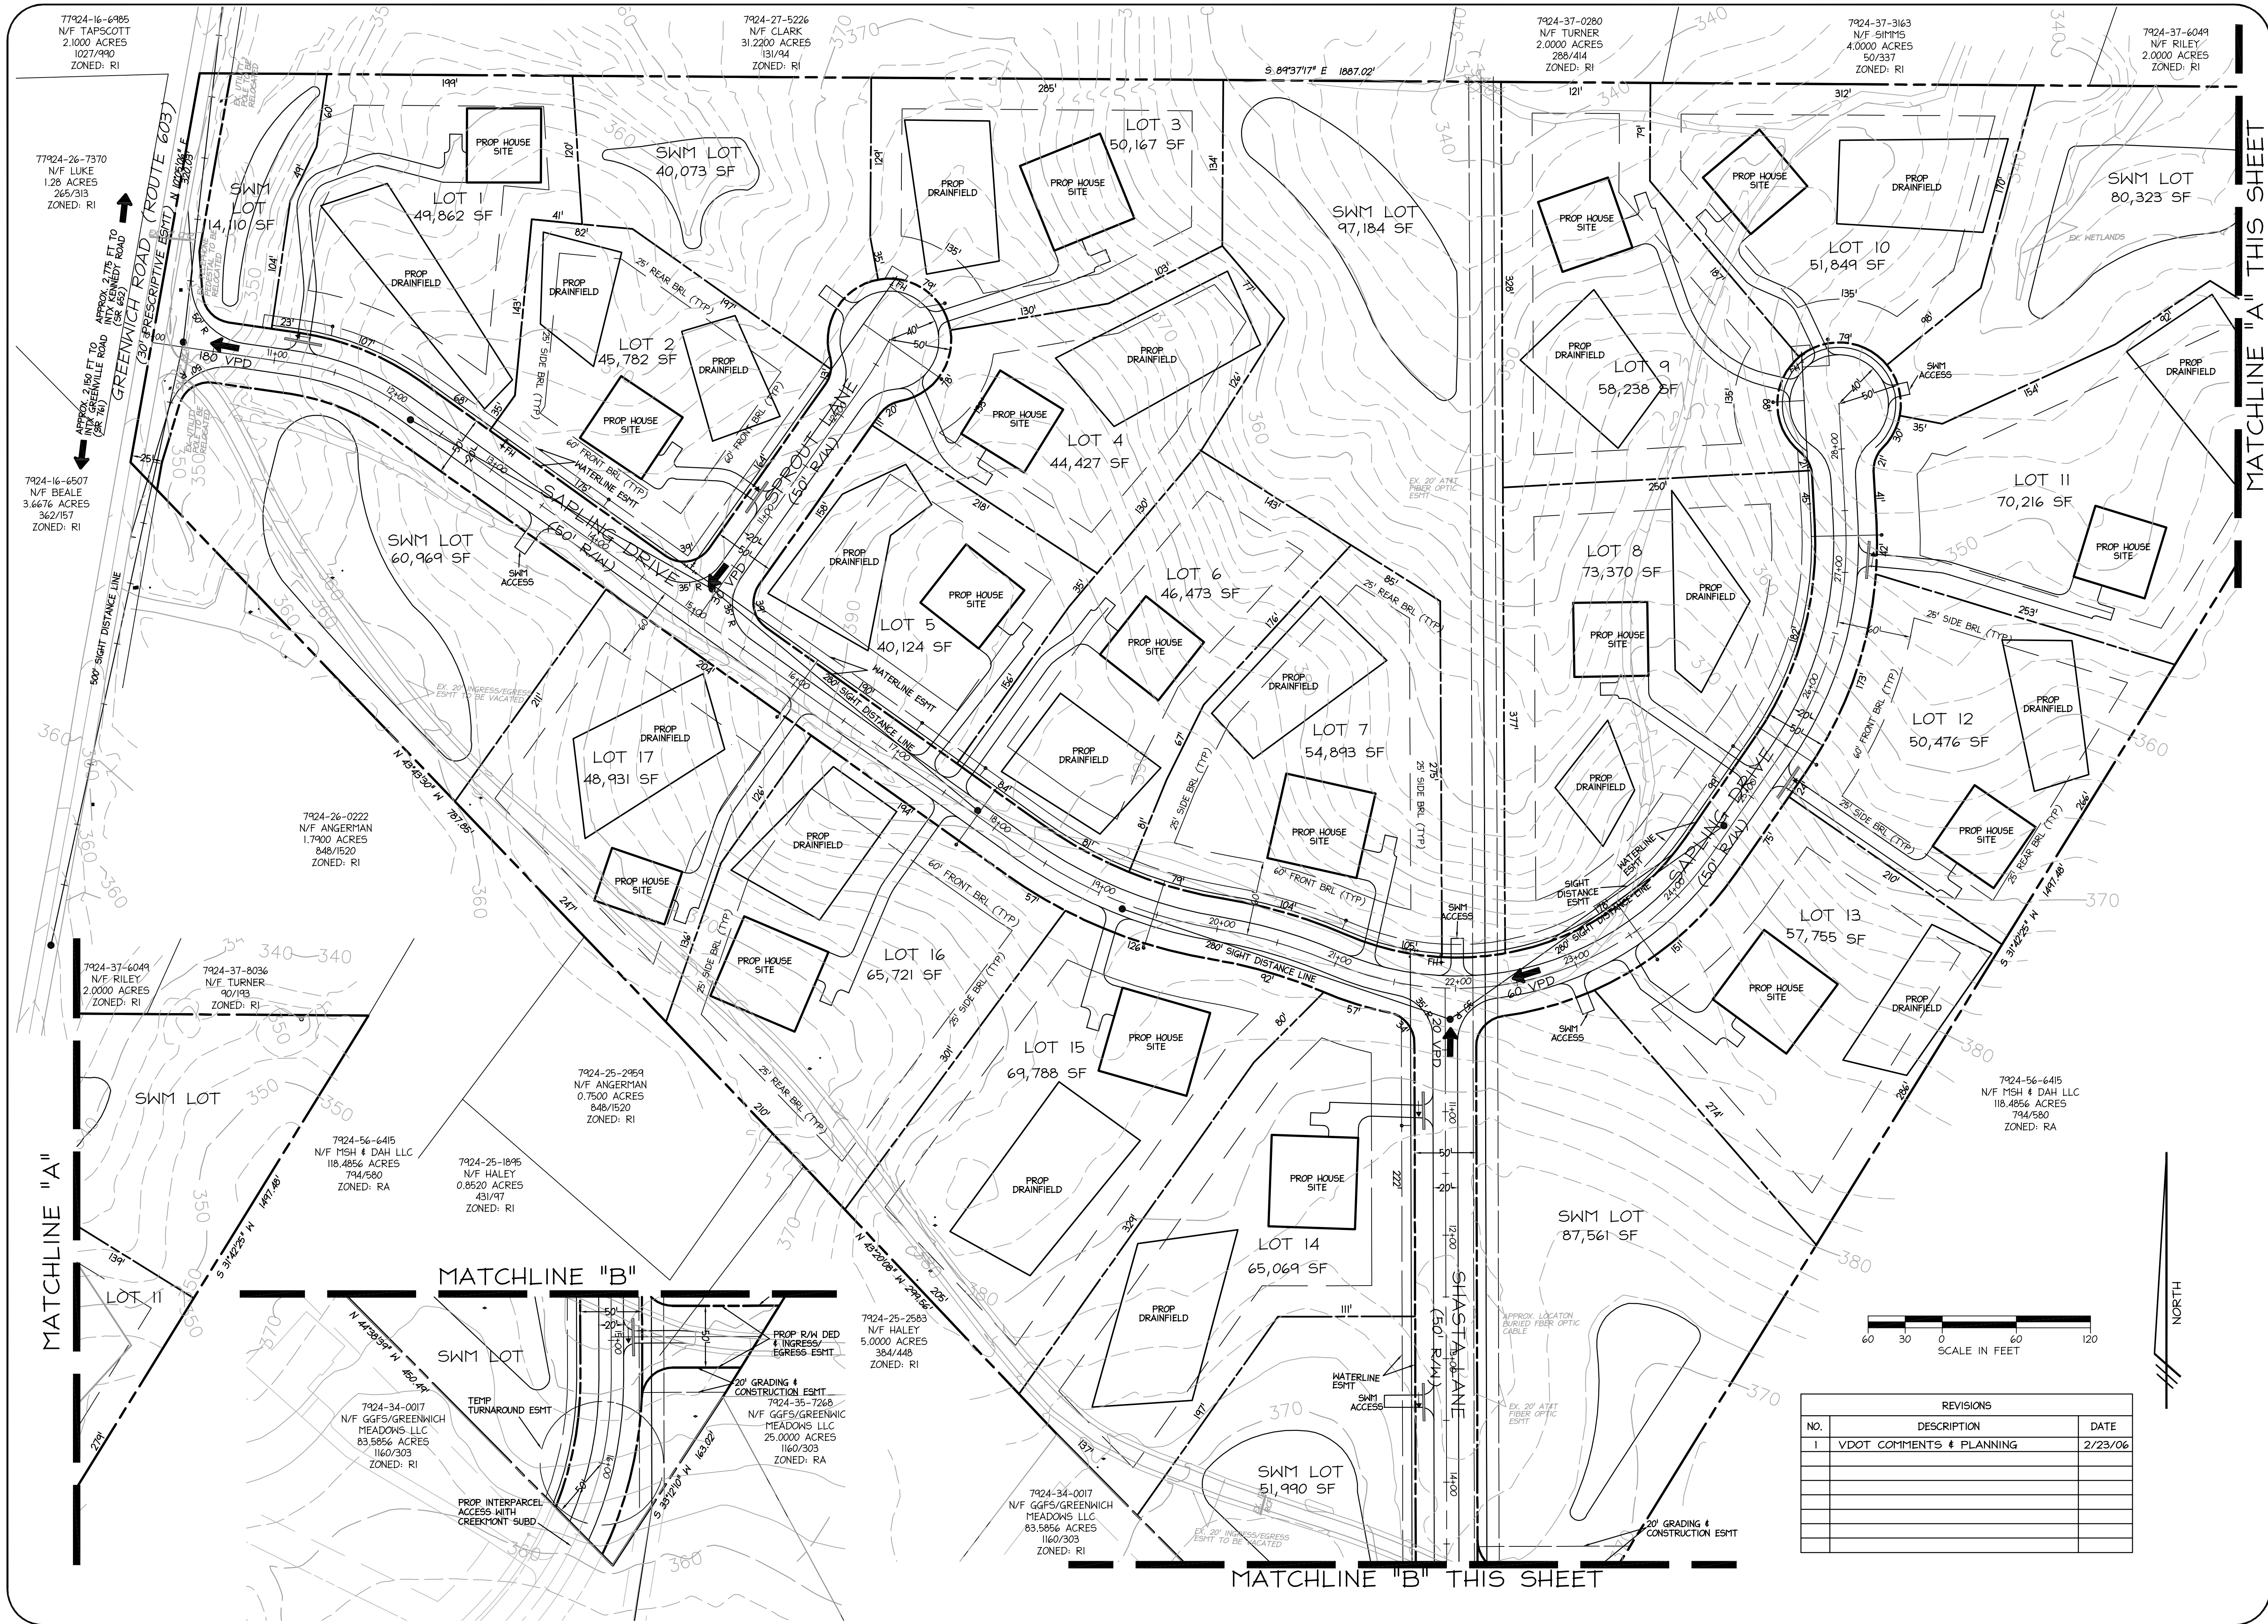

PRELIMINARY PLAN
GREENWICH WOODS

CARSON & ASHLEY
ENGINEERS • SURVEYORS • PLANNERS

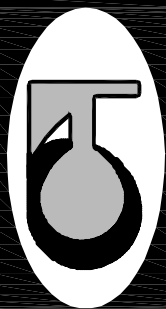

410 Rosedale Court • Suite 200 • Warrenton, Virginia 20186
Phone: (540) 347-9191 • Fax: (540) 349-1905
www.carson-ashley.com

FAUQUIER COUNTY, VIRGINIA

CEDAR RUN MAGISTERIAL DISTRICT

DATE:
12/5/05
SCALE:
1"=60'
SHEET 2
OF 6